
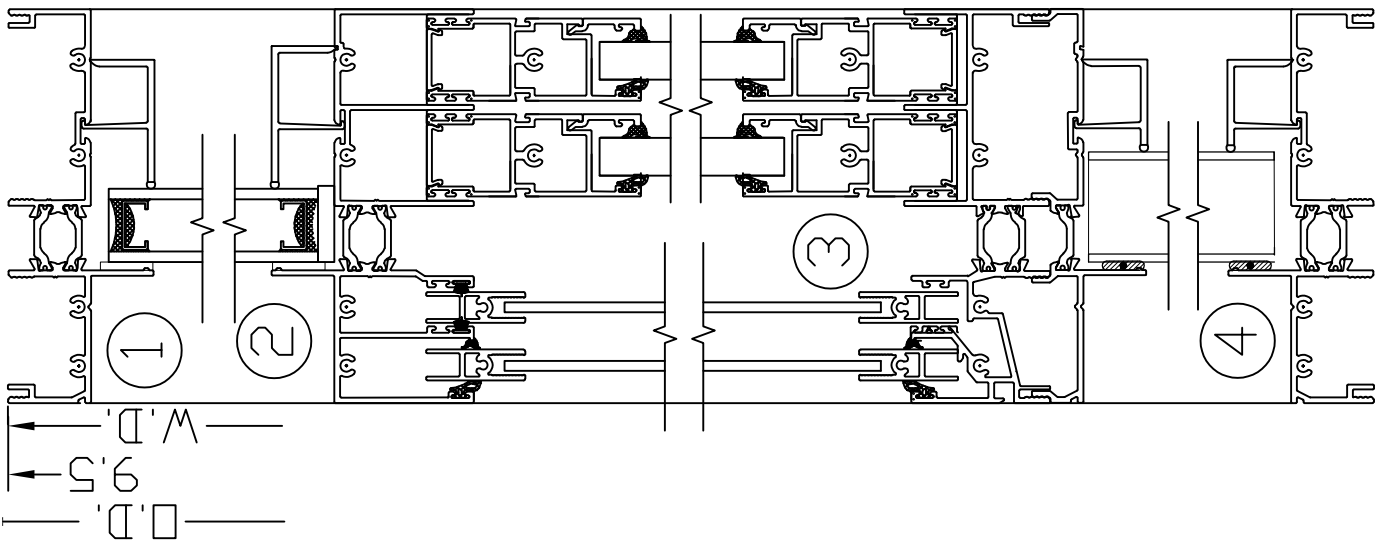


← TYPICAL ELEVATION

W.D.  
W.D.

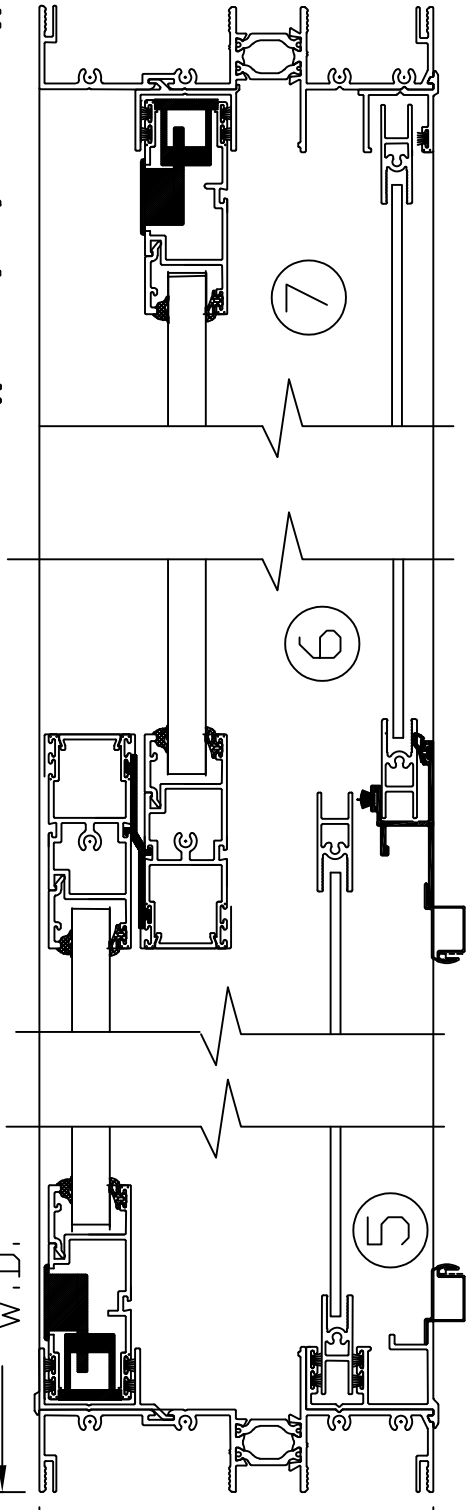

W.D.  
W.D.