


1 RAILING SECTION DETAIL
SCALE: NTS

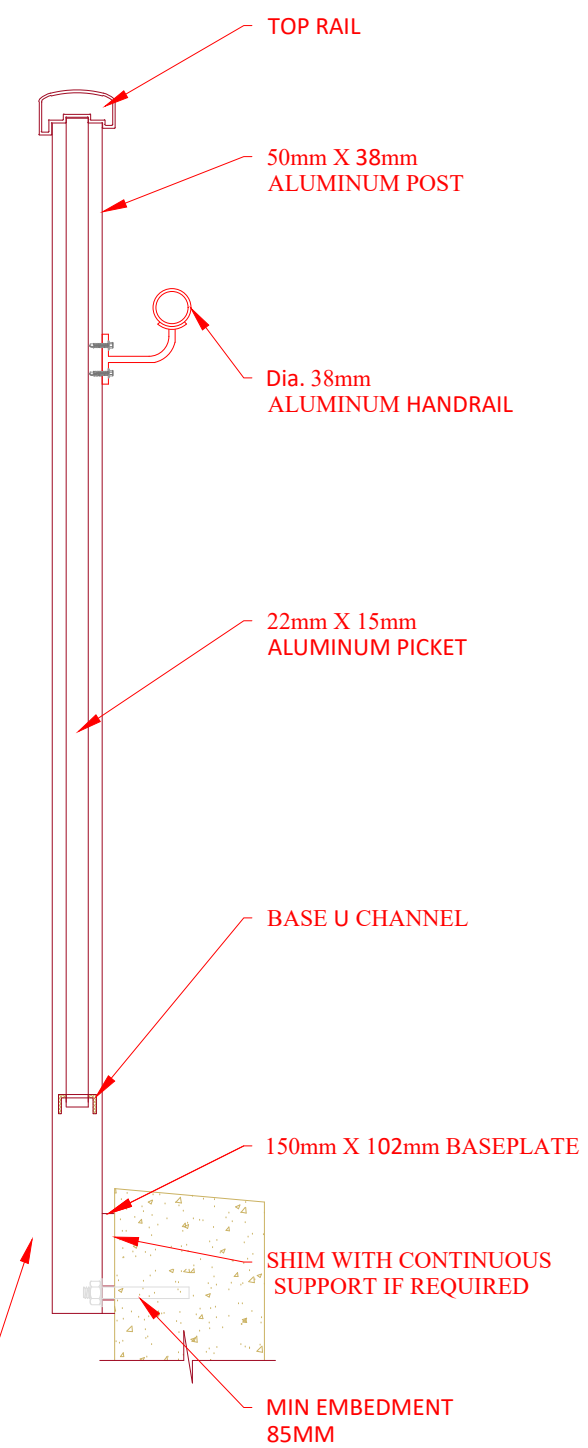

2 RAILING SECTION CUT
SCALE: NTS

No.	Revision/Issue	Date
03		
02		
01		

Project Name and Address
BALCONY GUARDRAIL

Drawing Title
RAILING SECTION

Drawn R P	Project 20201
Date 15-05-2020	Sheet D03
Scale NTS	